



Location Map








NIRALA INFRATECH PRIVATE LIMITED









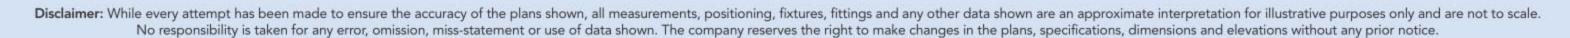





Nirala Estate is like living in at one of the most serene places. It's a home you will cherish. That's the beauty of Nirala Estate, inspired by the charm of modern and contemporary lifestyle.

Situated in one of the most sought after and fast developing localities of NCR Delhi, Nirala Estate is one gem of an apartment complex. Within easy reach from Delhi, Noida and Ghaziabad it is ensconced with sumptuous greenery and well-planned localities, reputed schools, state-of-the-art hospitals, multiplexes and malls are all within easy reach. You sure would love the place and all the facilities it offers. Rest assured that Nirala Estate would turn your life into one big joyous occasion.



Amenities That Suits Your

Lifestyle







Lawn



Yoga / Meditation



Children Play Area



Open Gym



Badminton Court



Jacuzzi




Open Air Theater (O.A.T.)



Commercial Plaza



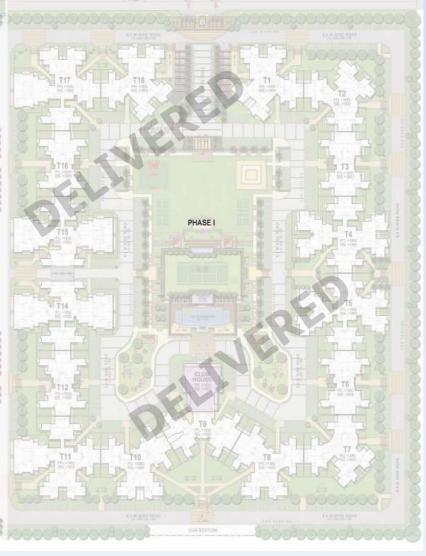

Legends

- Traffic Rotary with Mound & Sculpture
- Commercial Plaza
- Water Cascade
- Entry/Exit Gate Complex Entrance Court with Water Feature
- Tower Drop-off
- · Entry Through Portals
- Bamboo Court
- Podium Plaza

- Portals
- · Reflexology Path
- Walkway Through Portals
- Palm Gardens
- Central Green
- · Children Play Area
- Tensile Canopies
- · Sculpture Garden · Floating Pavilion for
- · Entrance Water Features with
 - Lotus Pond
 - · Badminton Courts (2 Nos.)
 - Outdoor Gym · Elders Area with Tensile Canopy
 - · Tower Entries from Podium
 - · Club Entrance · Main Swimming Pool

Yoga/Meditation

- Interactive Fountains
- Kids Pool

- Jacuzzi
- · Pool Deck with Submerged Loungers
- Rain Dance Area
- Feature Walls
- · Yoga/Meditation Garden Open Air Theater (0.A.T.)
- Club Drop-off
- · Club Entrance Water Feature
- · Open Parking

2 BEDROOM + DRAWING DINING HALL + KITCHEN + 2 TOILETS SUPER AREA: 995 Sq.Ft.

TYPE D DINING HALL + KITCHEN + 2 TOILETS (2A) SUPER AREA: 1270 Sq.Ft.

3 BEDROOM + DRAWING TYPE G DINING HALL + KITCHEN + SUPER AREA: 1645Sq.Ft.

3 BEDROOM + DRAWING/ DINING HALL + KITCHEN + 2 TOILETS (1) SUPER AREA: 1225 Sq.Ft.

3 BEDROOM + DRAWING/ TYPE E DINING HALL + KITCHEN + 2 TOILETS (3) SUPER AREA: 1385 Sq.Ft.

3 BEDROOM + DRAWING/ DINING HALL + KITCHEN + 4 TOILETS + SERVENT

SUPER AREA: 1897Sq.Ft.

3 BEDROOM + DRAWING/ DINING HALL + KITCHEN + 2 TOILETS (2) SUPER AREA: 1250 Sq.Ft.

3 BEDROOM + DRAWING/ DINING HALL + KITCHEN + 2 TOILETS (BIG) SUPER AREA: 1535 Sq.Ft.

Note: The facilities & amenities mentioned above are part of different phase/project in total project, and will be available for use after development of respective phase/project.







Specifications —

Flooring

- Vitrified tiles 2'*2' in Drawing Room, Kitchen, Study Room, and all Bedrooms.
- Ceramic tiles in Bathrooms and Balconies.

Wall & Ceiling Finish

 Finished walls & ceiling with putty and Plastic Paint in pleasing shades.

Kitchen

- Granite working top & stainless steel sink single bowl with drain board.
- 2'-0' dado above the working top by ceramic tiles.

Toilets

- Ceramic tiles on walls upto door level.
- White sanitary ware of reputed brand or imported.
- CP fiting of reputed brand or imported.

Doors & Windows

- External doors & windows Composite Metal/UPVC/ aluminium powder coated.
- Internal door-frames Composite Metal frames/Marandi or equivalent wood frames.
- Internal door Skin moulded door.

Electrical's

Copper wire in PVC conduits with MCB supported circuits.

Power Backup

- 100 % DG power back-up for all common areas.
- Upto 100 % DG power back-up available to individual flat buyer on paid basis as agreed at the time of booking.

Security System

Secured gated community.

Lift

• High speed passenger elevators.

Lift, Lobby & Staircases

 Lift lobby floor and staircase combination of one or more of marble / granite / vitrified tiles.

Disclaimer: While every attempt has been made to ensure the accuracy of the plans shown, all measurements, positioning, fixtures, fittings and any other data shown are an approximate interpretation for illustrative purposes only and are not to scale. No responsibility is taken for any error, omission, miss-statement or use of data shown. The company reserves the right to make changes in the plans, specifications, dimensions and elevations without any prior notice.



2 BEDROOM + 2 TOILET Carpet Area 55.07 Sq.mt. / 592.78 Sq.ft. Builtup Area 73.99 Sq.mt. / 796.45 Sq.ft. Super Area 92.44 Sq.mt. / 995.00 Sq.ft.



3 BEDROOM + 2 TOILET

Carpet Area 68.19 Sq.mt. / 734.01 Sq.ft. Builtup Area 87.58 Sq.mt. / 942.66 Sq.ft. Super Area 113.81 Sq.mt. / 1225.00 Sq.ft.



3 BEDROOM + 2 TOILET

Carpet Area 70.78 Sq.mt. / 761.89 Sq.ft. Builtup Area 91.04 Sq.mt. / 979.97 Sq.ft. Super Area 116.13 Sq.mt. / 1250.00 Sq.ft.

BALCONY 5'-0" WIDE

BALCONY 5'-0" WIDE

BED ROOM 10"-0"x11'-0"

BALCONY

5'-0" WIDE

TOILET 5'-0'x8-0



3 BEDROOM + 2 TOILET Carpet Area 70.78 Sq.mt. / 761.89 Sq.ft. Builtup Area 90.83 Sq.mt. / 977.74 Sq.ft. Super Area 116.13 Sq.mt. / 1250.00 Sq.ft.

3 BEDROOM + 2 TOILET Carpet Area 69.88 Sq.mt. / 752.20 Sq.ft. Builtup Area 91.78 Sq.mt. / 987.90 Sq.ft. Super Area 117.99 Sq.mt. / 1270.00 Sq.ft.



3 BEDROOM + 2 TOILET Carpet Area 78.26 Sq.mt. / 842.37 Sq.ft. Builtup Area 100.75 Sq.mt. / 1084.43 Sq.ft. Super Area 128.67 Sq.mt. / 1385.00 Sq.ft.



3 BEDROOM + 2 TOILET Carpet Area 85.70 Sq.mt. / 922.51 Sq.ft. Builtup Area 111.69 Sq.mt. / 1202.20 Sq.ft. Super Area 142.60 Sq.mt. / 1535.00 Sq.ft. 

3 BEDROOM + 3 TOILET Carpet Area 92.62 Sq.mt. / 996.95 Sq.ft. Builtup Area 119.53 Sq.mt. / 1286.64 Sq.ft. Super Area 152.82 Sq.mt. / 1645.00 Sq.ft.



3 BEDROOM + 4 TOILET + STUDY Carpet Area 107.06 Sq.mt. / 1152.40 Sq.ft. Builtup Area 139.59 Sq.mt. / 1502.53 Sq.ft. Super Area 176.24 Sq.mt. / 1897.00 Sq.ft.